





0 PLANTA BAIXA

ESCALA 1:25

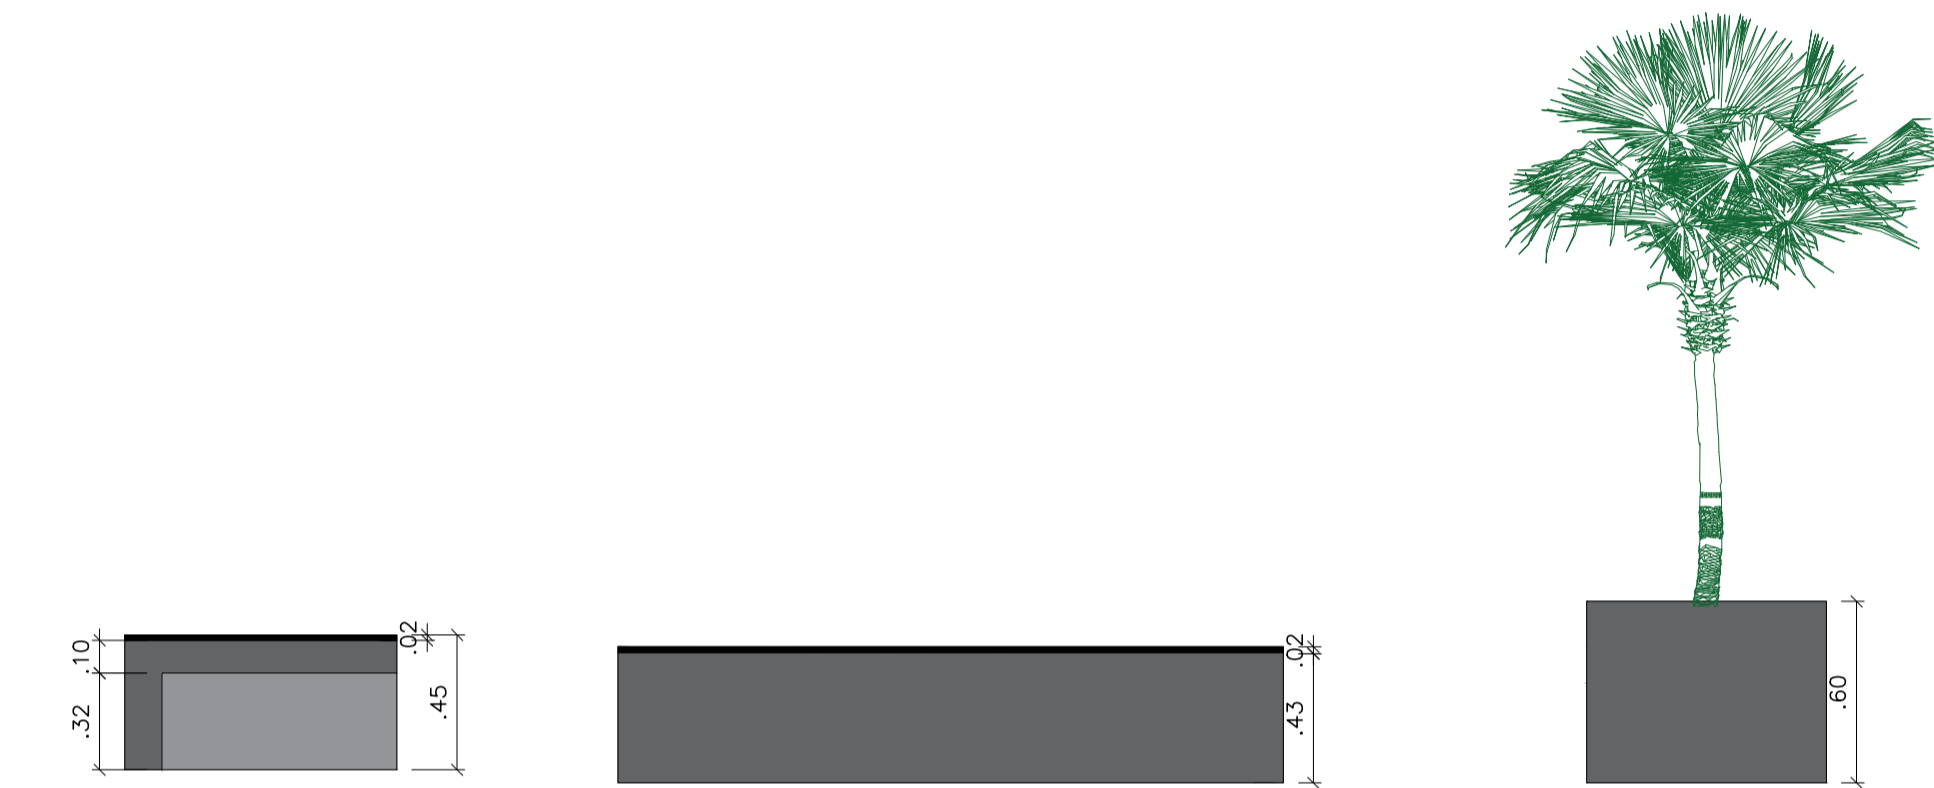

0 PLANTA VISTA

ESCALA 1:25

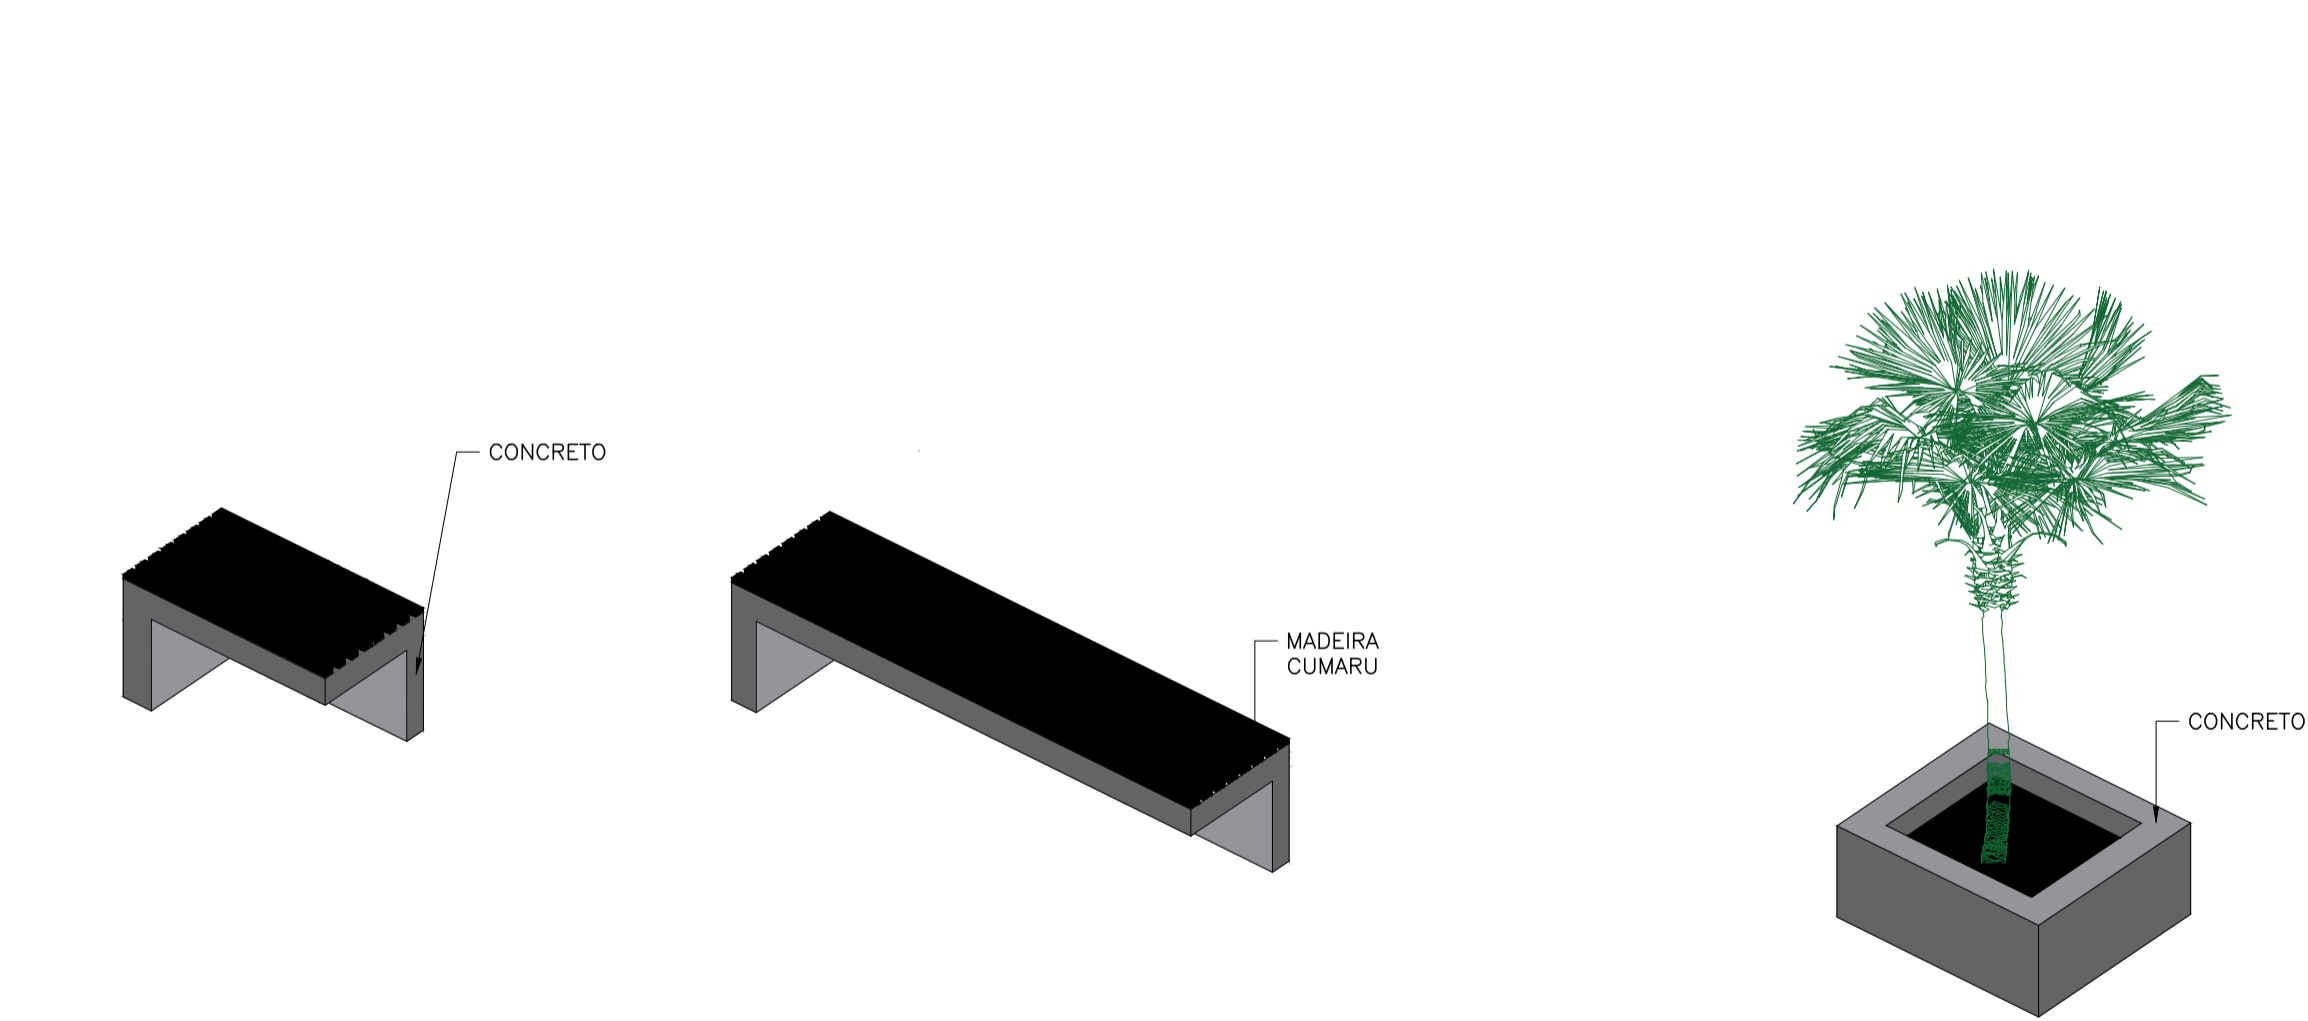

0 DETALHES BANCOS E FLOREIRA

ESCALA 1:25